
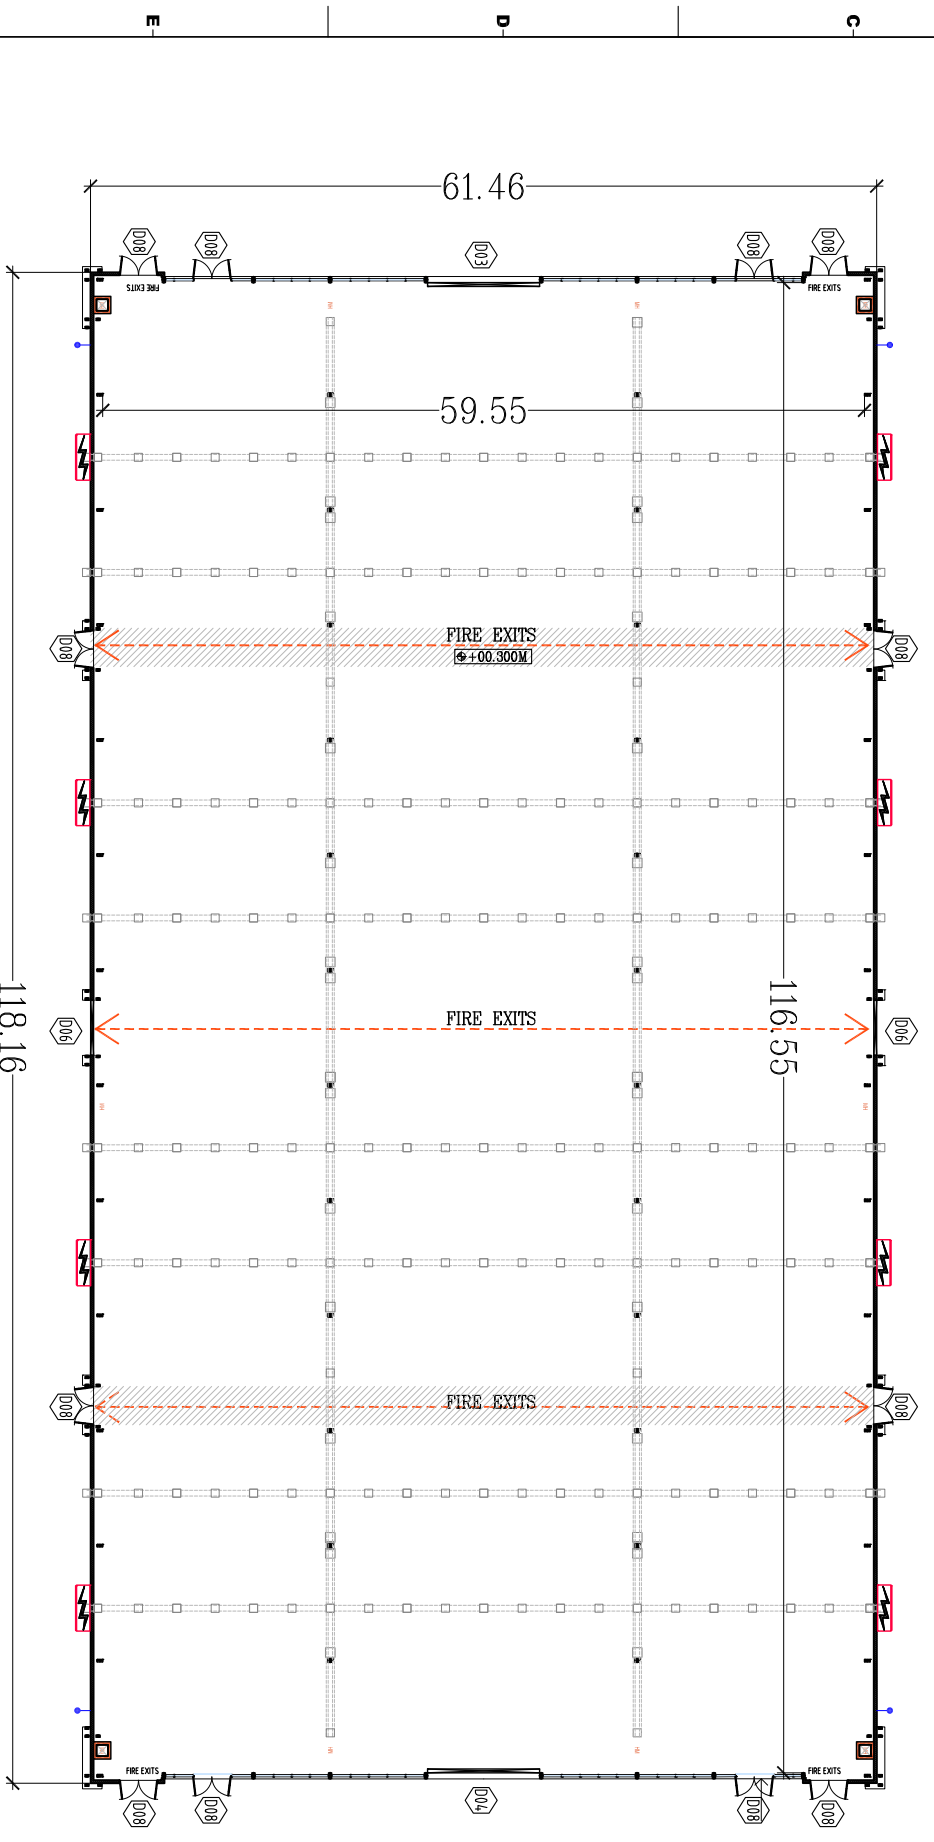
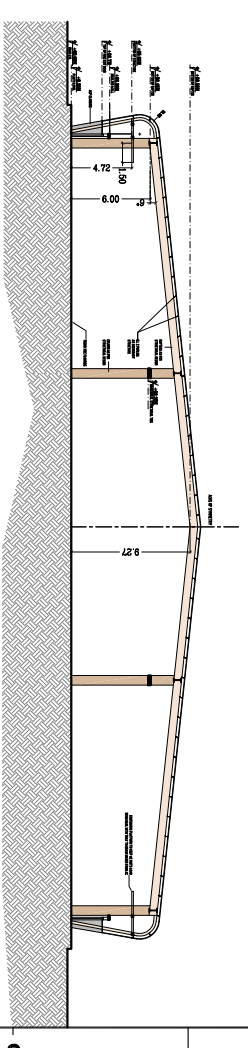


# HALL-08

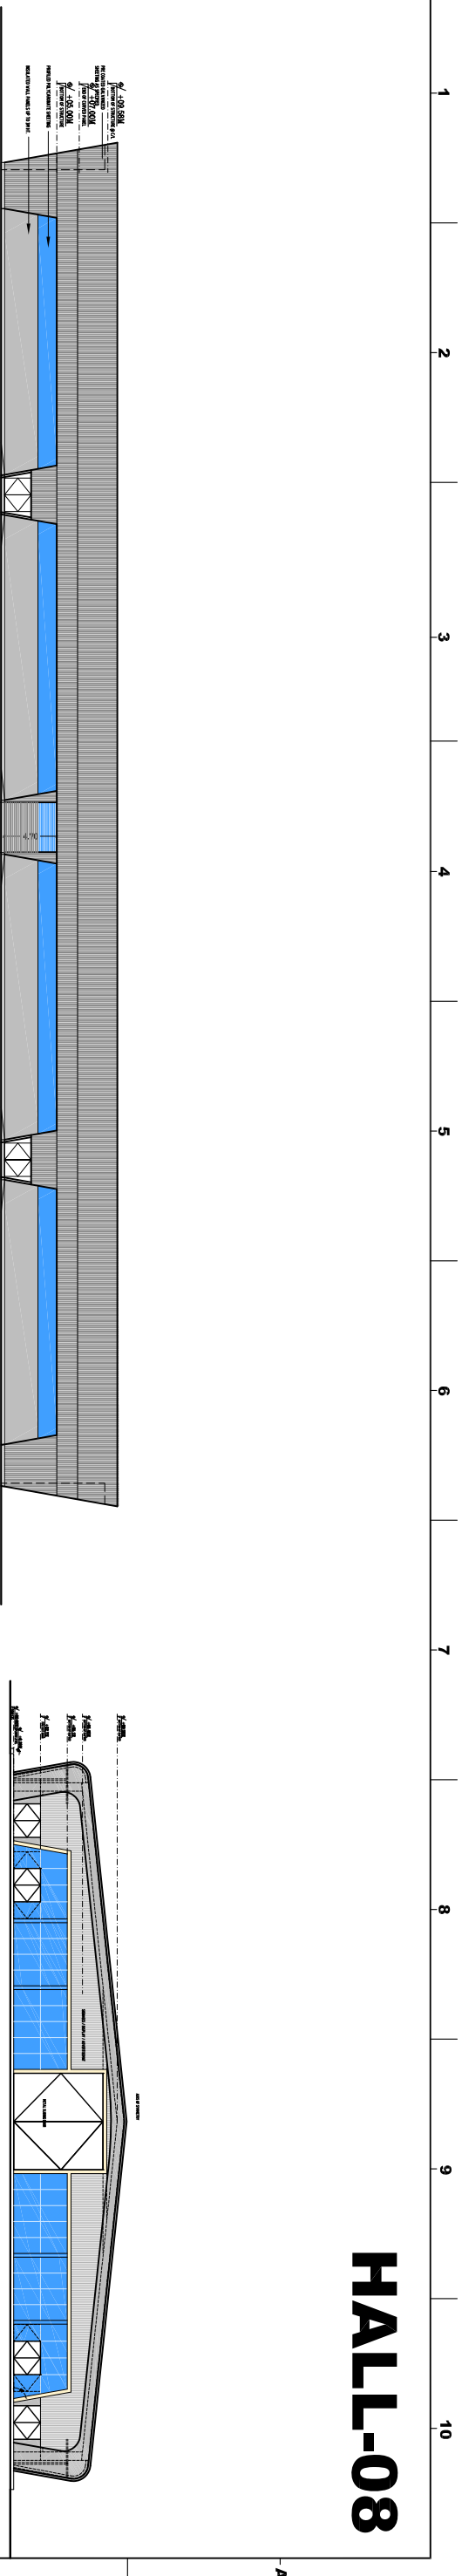

PLAN FOR HALL-08

HALL NO.	L	W	DIA	H	AREA (SQ.M.)
8	118.17	61.46	6.00	6.00	7262.73

DOOR SCHEDULE FOR EXHIBITION HALLS

NO.	WIDTH	HEIGHT	DESCRIPTION
D1	8.50	8.00	TWO SIDE SLIDING DOORS
D2	8.50	7.50	ROLLING SHUTTER
D3	8.50	7.50	TWO SIDE SLIDING DOORS
D4	8.50	6.00	TWO SIDE SLIDING DOORS
D5	6.00	8.00	TWO SIDE SLIDING DOORS
D6	4.50	4.70	TWO SIDE SLIDING DOORS
D7	3.00	4.70	ROLLING SHUTTER
D8	3.00	2.40	ALUMINIUM GLASS DOOR
D9	2.40	2.40	ALUMINIUM GLASS DOOR
D10	4.50	4.70	ROLLING SHUTTER
D11	5.75	5.00	TWO SIDE SLIDING DOORS

## LEGENDS

- ELECTRICAL TRENCHES WITH MANHOLE
- STRUCTURAL COLUMN BASE PLATE SIDES 450MM X 200MM
- STRUCTURAL COLUMN BASE PLATE MIDDLE 350MM X 250MM
- MANHOLE FOR DRAINAGE
- ELECTRICAL PANELS
- WATER SUPPLY CONNECTION

REVISION	DATE	REVISION DESCRIPTION	DESIGN
1			CHECKED
2			
3			
4			
5			
6			
7			
8			
9			
10			

NOTES

CLIENT: **K AND D COMMUNICATIONS LIMITED**

CONSULTANTS:

**SAUNRACHANA STRUCON PVT LTD**  
310, ASHAPUR AVENUE, OPP. HANUMANI FIRE STATION, VADVA CROSS ROAD, MANINANDRA, AHMEDABAD-380014. Ph: 26522119, 26522125, FAX: 26522119.

**JHAVERI ASSOCIATES**  
2, PAKHJI SOCIETY, NR. 88/1, VEALPUR, JUNA PAK, AHMEDABAD-380051  
T: 31-726262 2128, Fax: 31-262 2066, Email: jhaveriassociates@gmail.com

REVIEWED:

DATE: \_\_\_\_\_ SIGNING AUTHORITY: \_\_\_\_\_

PROJECT CODE: 1311

DATE: 15/10/2014

EXHIBITION HALL TYPE- 2

PROJECT NAME: **EXHIBITION CENTRE @ GANDHINAGAR, GUJARAT**

DESIGNED BY: RAAGIN KARMAN

CHECKED BY: KUSHI C. PATEL

APPROVED BY: KUSHI C. PATEL

DRAWING NUMBER: 1311-EH-P08

SCALE: \_\_\_\_\_

STATUS: **APPROVAL**