



HALL-09

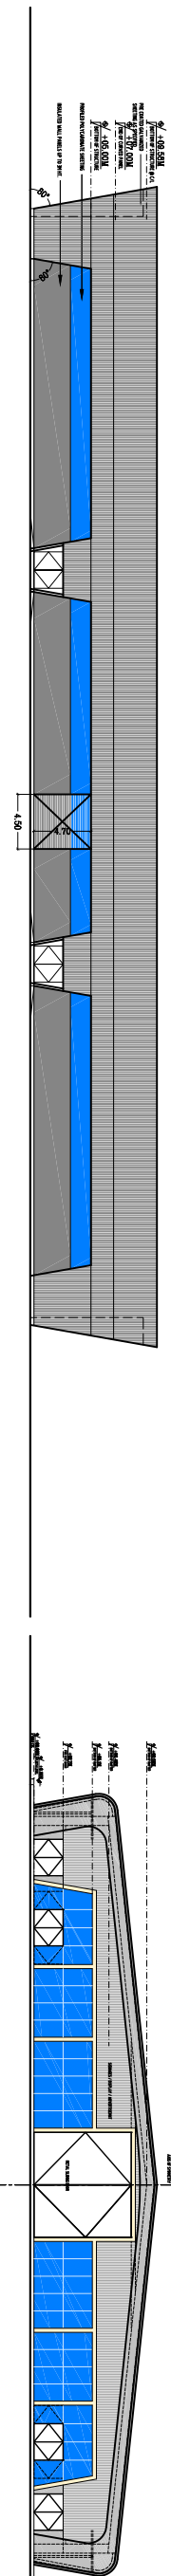


SIDE ELEVATION FOR HALL-09

FRONT ELEVATION

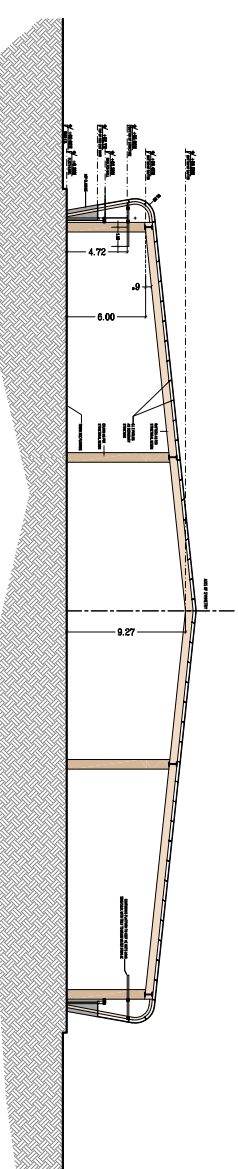

TYPICAL SECTION

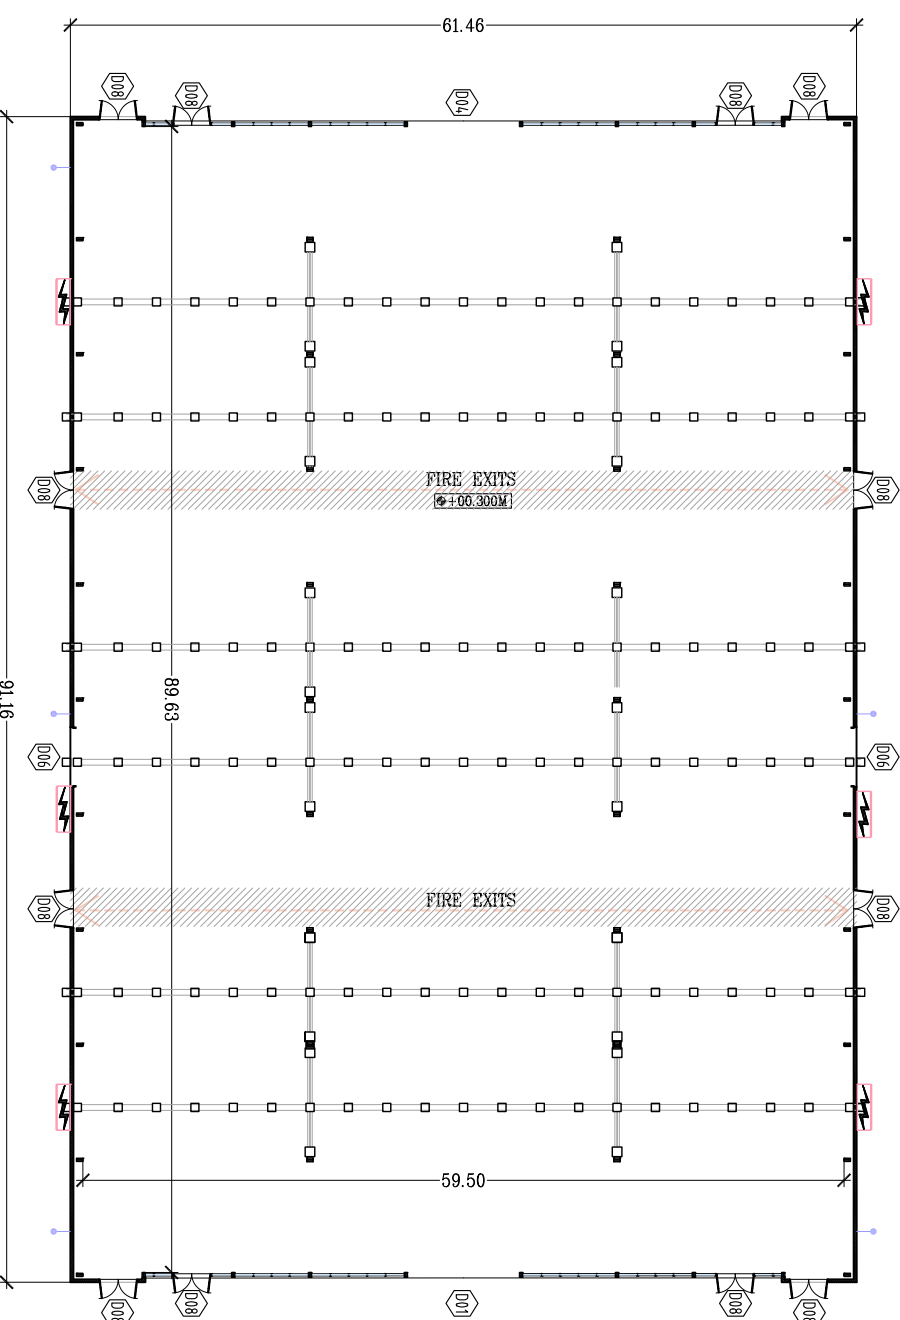

PLAN FOR HALL-09

DOOR SCHEDULE FOR EXHIBITION HALLS			
	WIDTH	HEIGHT	DISCRPTION
D1	8.50	8.00	TWO SIDE SLIDING DOORS
D2	8.50	7.50	ROLLING SHUTTER
D3	8.50	7.50	TWO SIDE SLIDING DOORS
D4	8.50	6.00	TWO SIDE SLIDING DOORS
D5	6.00	8.00	TWO SIDE SLIDING DOORS
D6	4.50	4.70	TWO SIDE SLIDING DOORS
D7	3.00	4.70	ROLLING SHUTTER
D8	3.00	2.40	ALUMINIUM GLASS DOOR
D9	2.40	2.40	ALUMINIUM GLASS DOOR
D10	4.50	4.70	ROLLING SHUTTER
D11	5.75	5.00	TWO SIDE SLIDING DOORS

LEGENDS	
	ELECTRICAL TRENCHES WITH MANHOLE
	STRUCTURAL COLUMN BASE PLATE_SIZES 800MM X 250MM
	STRUCTURAL COLUMN BASE PLATE_MIDDLE 500MM X 300MM
	ELECTRICAL PANELS
	WATER SUPPLY CONNECTION

REVISION	DATE	REVISION DESCRIPTION	DESIGN
			CHECKED

NOTES

CLIENT: **K AND D COMMUNICATIONS LIMITED**

CONSULTANTS:

SAUNRACHANA STRUCON PVT LTD
310, ASHAPUR AVENUE, OPP. NERUNGA FIRE STATION, VADYAPUR CROSS ROAD, MANAMANGALUR, AHMEDABAD-380014. Ph: 26522119, 26522112, FAX: 26522113.

JHAVERI ASSOCIATES
2, PAKHIL SOCIETY, NR. 88/1, VEALPUR, JARVA PARK, AHMEDABAD-380051
T: +91-79-2662 2838, Fax: +91-2662 29061, Email: jhaiveriassociates@gmail.com

REVIEWED:

DATE: _____ SIGNING AUTHORITY: _____

RAAGIN KARMAN
architectural | landscaping | interiors
G/1, MARKET TOWER, OPP. SANGHVI BROTHERS BLDG, SATYAJIT ROAD, AHMEDABAD-380015
T: +91-262888412 | email: rkd@rkd.in | www.rkd.in

PROJECT CODE: 1311
DATE: 15/10/2014
DRAWN BY: KP
CHECKED: KCP
APPROVED: KUSHI C. PATEL

EXHIBITION HALL TYPE- 1
EXHIBITION CENTRE @ GANDHINAGAR, GUJARAT
HALL NO-09
RAAGIN KARMAN
DRAWING NUMBER: 1311-EH-P11

ARCHITECTURAL
STATUS: **FOR DESIGN**

SCALE: _____