



HALL-11

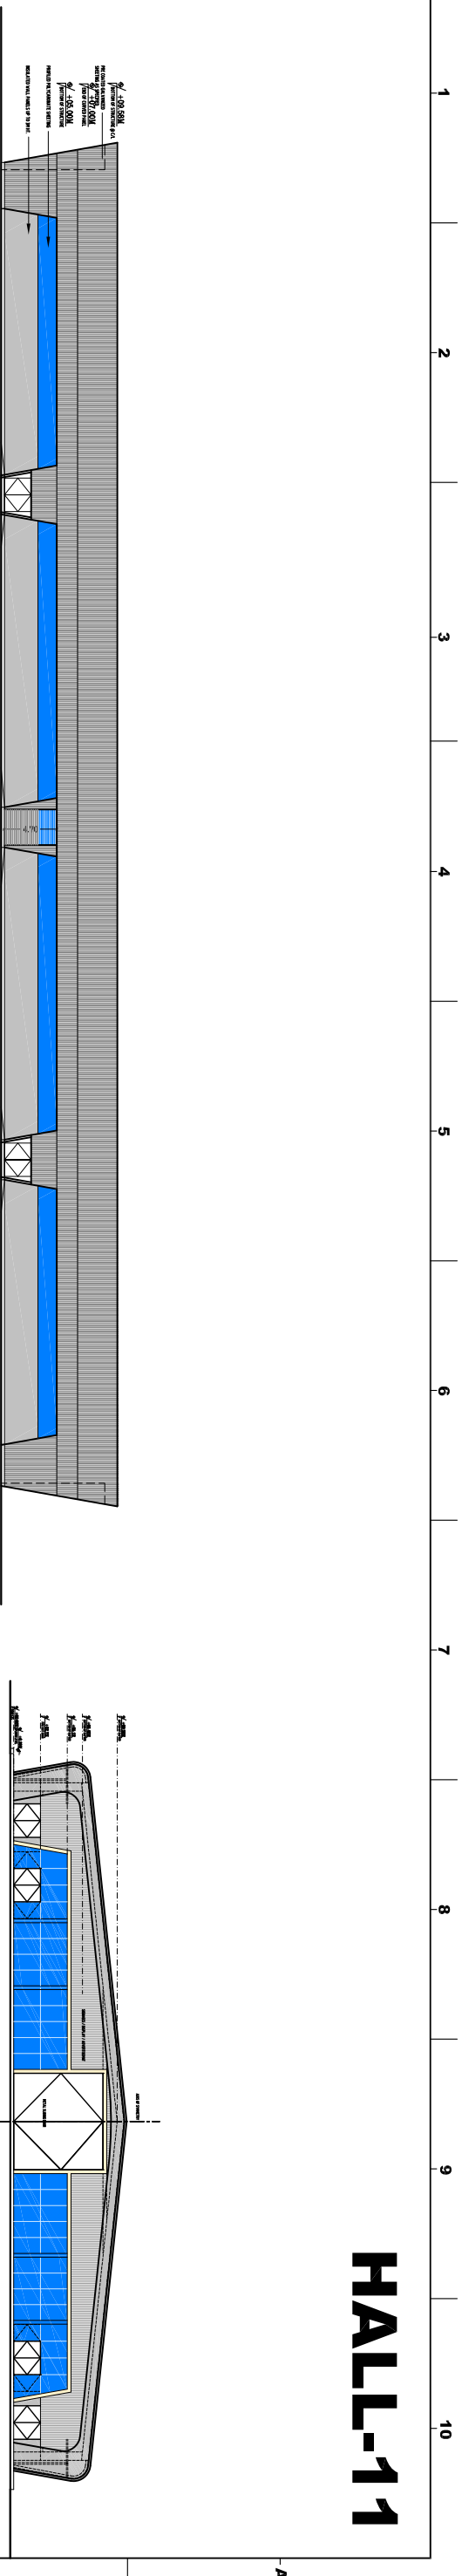


SIDE ELEVATION FOR HALL-11

FRONT ELEVATION

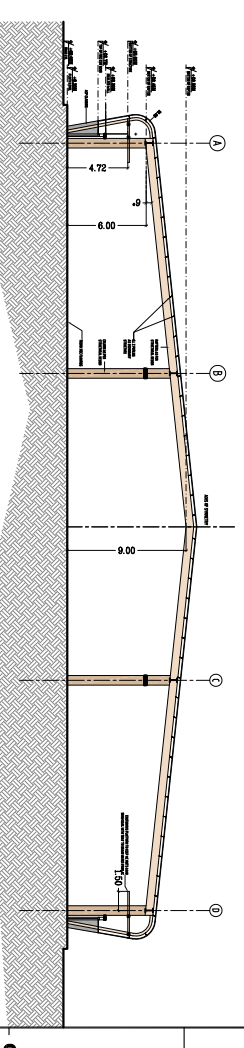

TYPICAL SECTION

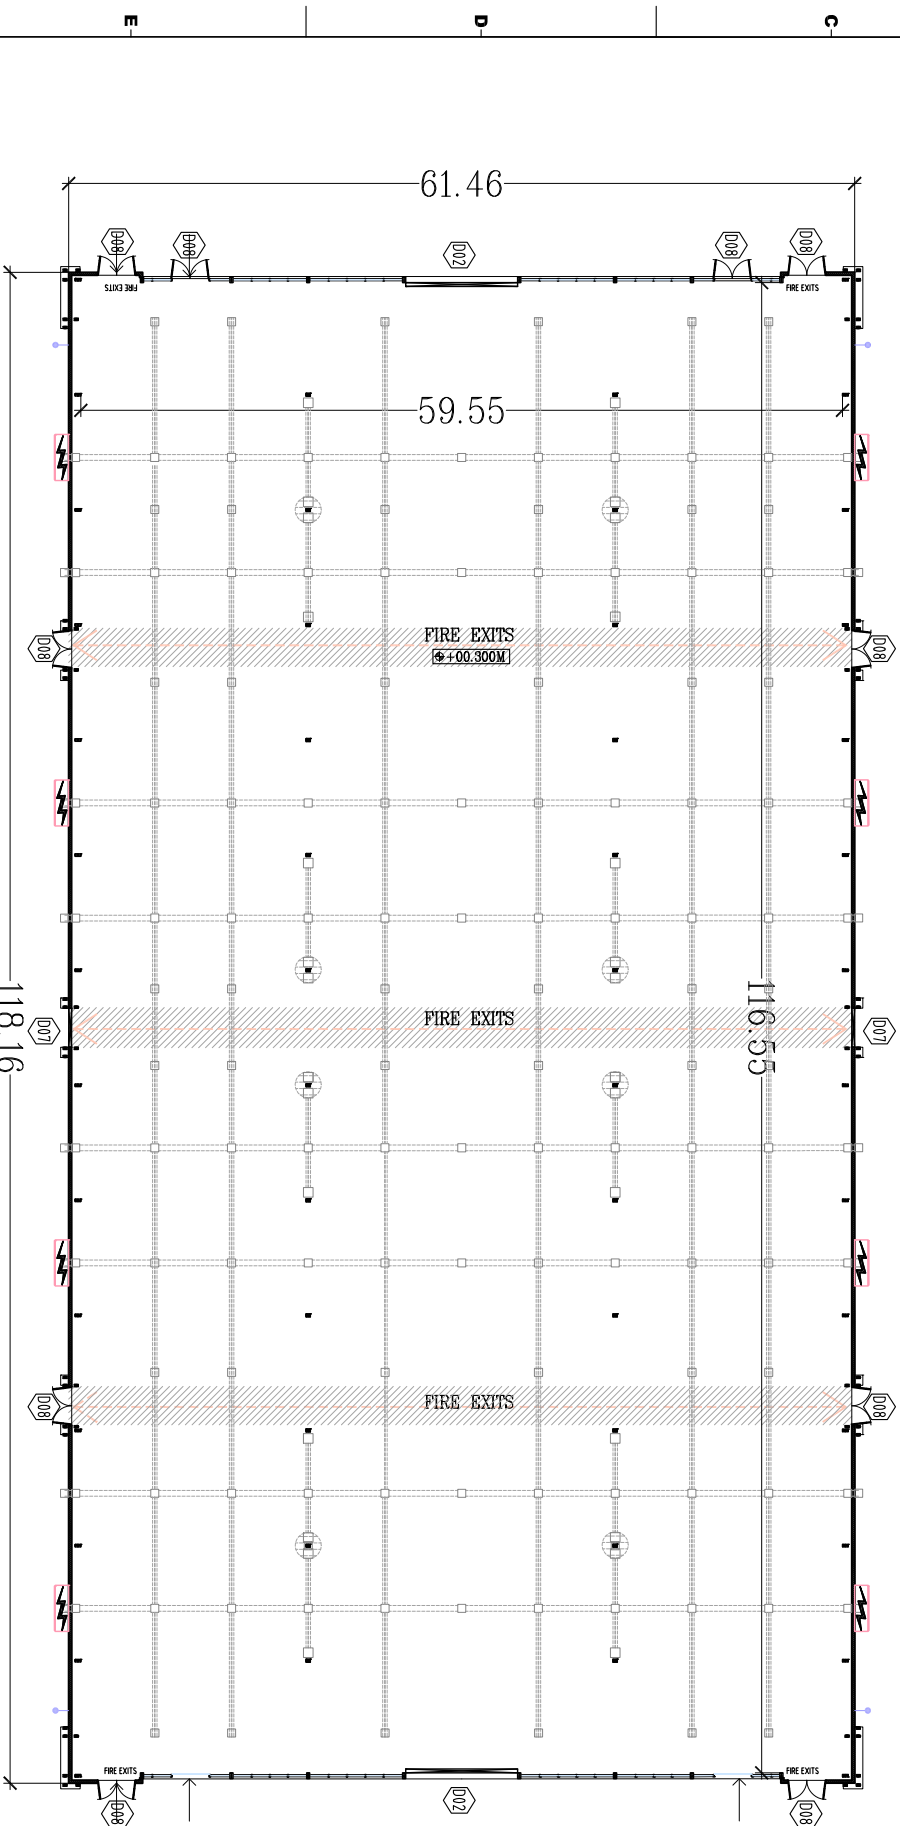

PLAN FOR HALL 11

DOOR SCHEDULE FOR EXHIBITION HALLS			
NO.	WIDTH	HEIGHT	DESCRIPTION
D1	8.50	8.00	TWO SIDE SLIDING DOORS
D2	8.50	7.50	ROLLING SHUTTER
D3	8.50	7.50	TWO SIDE SLIDING DOORS
D4	8.50	6.00	TWO SIDE SLIDING DOORS
D5	6.00	8.00	TWO SIDE SLIDING DOORS
D6	4.50	4.70	TWO SIDE SLIDING DOORS
D7	3.00	4.70	ROLLING SHUTTER
D8	3.00	2.40	ALUMINIUM GLASS DOOR
D9	2.40	2.40	ALUMINIUM GLASS DOOR
D10	4.50	4.70	ROLLING SHUTTER
D11	5.75	5.00	TWO SIDE SLIDING DOORS

LEGENDS	
	ELECTRICAL TRENCHES WITH MANHOLE
	STRUCTURAL COLUMN BASE PLATE SIDES 450MM X 200MM
	STRUCTURAL COLUMN BASE PLATE MIDDLE 350MM X 250MM
	ELECTRICAL PANELS
	WATER SUPPLY CONNECTION

REVISION	DATE	REVISION DESCRIPTION	DESIGN
1			CHECKED
2			
3			
4			
5			
6			
7			
8			
9			
10			

NOTES

CLIENT: **K AND D COMMUNICATIONS LIMITED**

CONSULTANTS:

SAUNRACHANA STRUCON PVT LTD
310, ASHAPUR AVENUE, OPP. HANUMANI FIRE STATION, VADVA CROSS ROAD, MANINANDPURVA, AHMEDABAD-380014. Ph: 26522119, 26522120, 26522121, 26522122.

JHAVERI ASSOCIATES
2, PAKHJI SOCIETY, NR. 88/1, VEALPUR, JINNA PARK, AHMEDABAD-380051
T: 31-725262, 2128, Fax: 31-26212096, Email: jhaiveriassociates@gmail.com

REVIEWED:

DATE: _____ SIGNING AUTHORITY: _____

RAAGIN KARMAN
architectural | landscaping | interiors
61, EBE-1, PETHI WADI, JAMBULI VILLAGE, BORIVALI (W), MUMBAI 400022
021, MARIGNI TOWER, OPP. SAHAYANAGAR BLDG 5TH, SATELITE ROAD, AHMEDABAD-380015
T: 91-79-25888412 | email: info@rk4d.in | www.rk4d.in

PROJECT CODE: 1311
DATE: 15/10/2014
DRAWN BY: KP
CHECKED: KCP
APPROVED: KUSHI C. PATEL

EXHIBITION HALL TYPE- 2
HALL NO-11
RAAGIN KARMAN
DRAWING NUMBER: 1311-EH-P13

ARCHITECTURAL APPROVAL

STATUS: APPROVAL

REVISION: SCALE: _____