




# HALL-12A

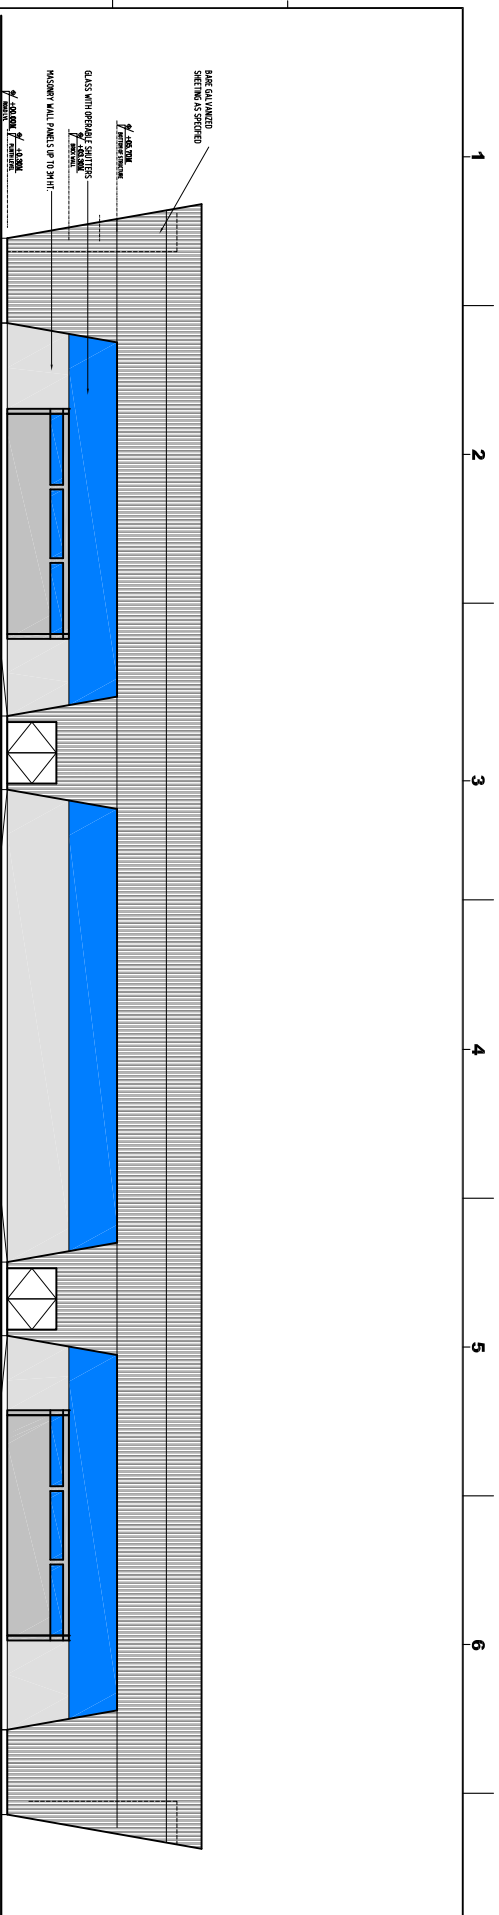


SIDE ELEVATION FOR HALL

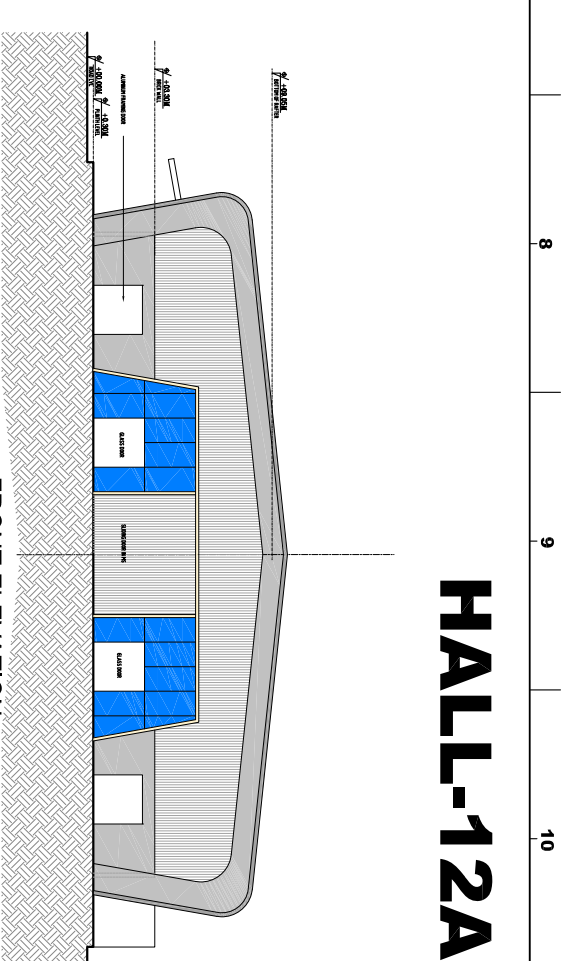

FRONT ELEVATION

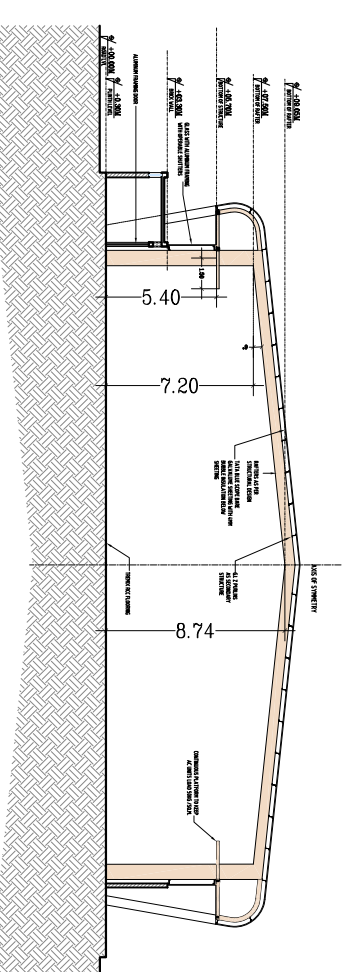

TYPICAL SECTION

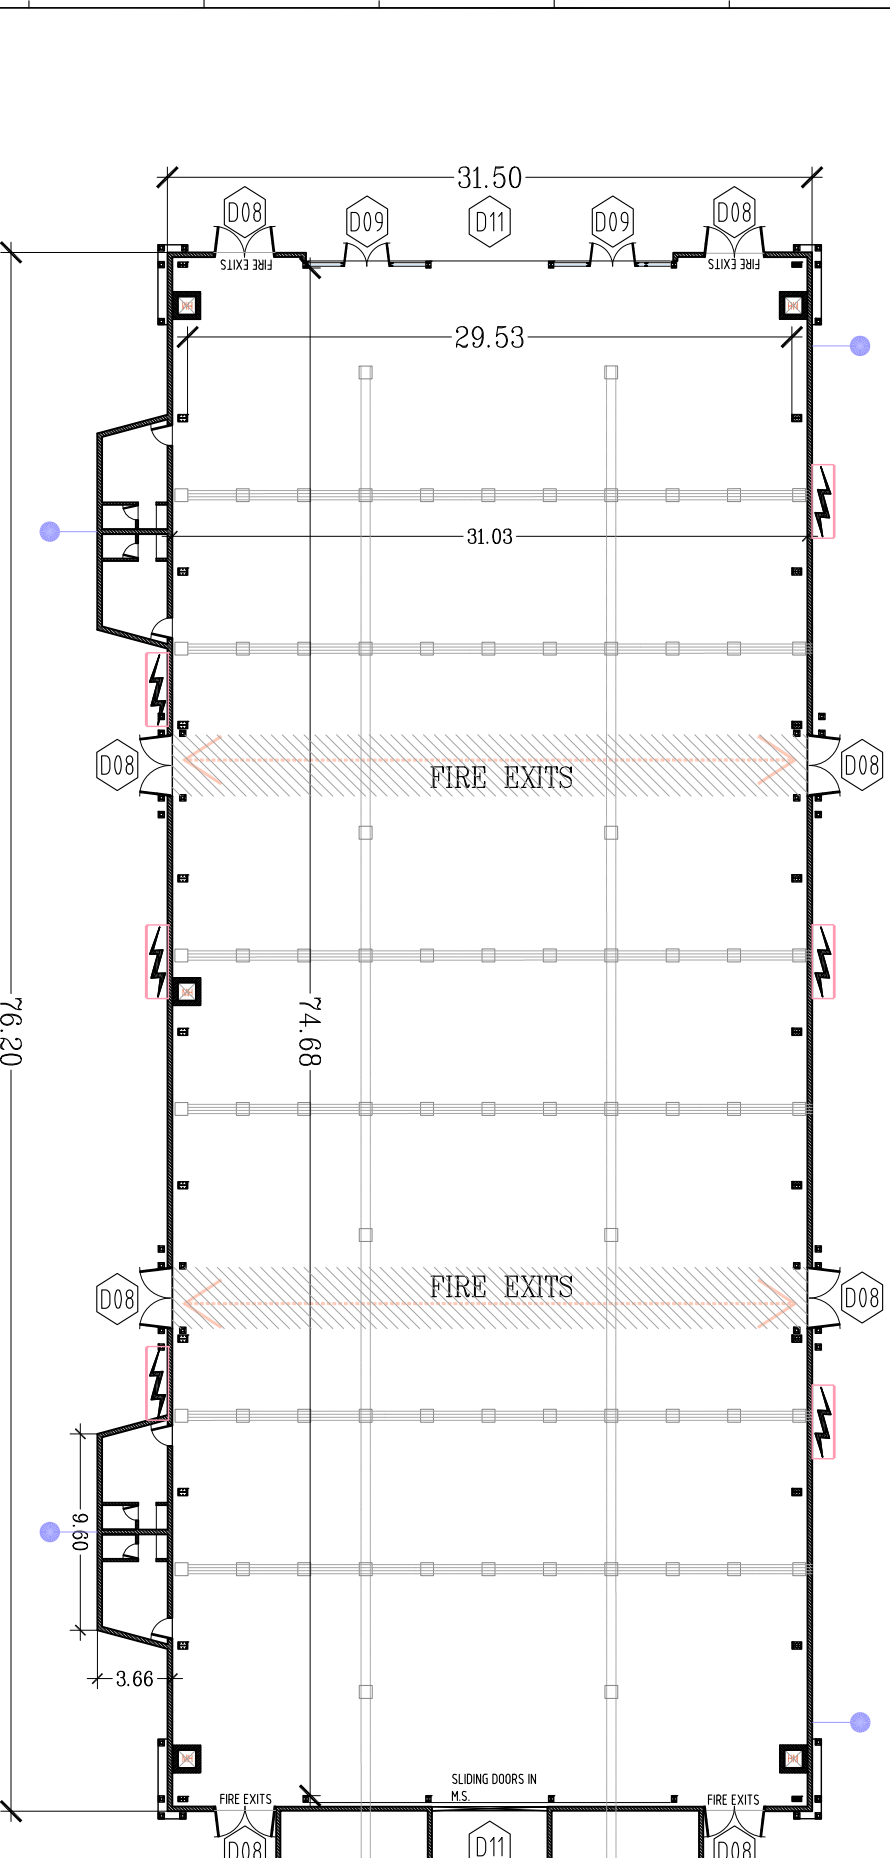

PLAN FOR HALL-12A

HALL NO.	L	W	DIA	H	AREA (SQ.M.)
15	75.75	31.49	7.20		2385.37

DOOR SCHEDULE FOR EXHIBITION HALLS	WIDTH	HEIGHT	DISCRPTION
D1	8.50	8.00	TWO SIDE SLIDING DOORS
D2	8.50	7.50	ROLLING SHUTTER
D3	8.50	7.50	TWO SIDE SLIDING DOORS
D4	8.50	6.00	TWO SIDE SLIDING DOORS
D5	6.00	8.00	TWO SIDE SLIDING DOORS
D6	4.50	4.70	TWO SIDE SLIDING DOORS
D7	3.00	4.70	ROLLING SHUTTER
D8	3.00	2.40	ALUMINIUM GLASS DOOR
D9	2.40	2.40	ALUMINIUM GLASS DOOR
D10	4.50	4.70	ROLLING SHUTTER
D11	5.75	5.00	TWO SIDE SLIDING DOORS

**LEGENDS**

- ELECTRICAL TRENCHES WITH MANHOLE
- STRUCTURAL COLUMN BASE PLATE 480MM X 350MM
- MANHOLE FOR DRAINAGE
- ELECTRICAL PANELS
- WATER SUPPLY CONNECTION

REVISION	DATE	REVISION DESCRIPTION	DESIGN
			CHECKED

NOTES

CLIENT

CONSULTANTS

SIGNATURE

PROJECT CODE

EXHIBITION HALL TYPE-5

ARCHITECTURAL

K AND D COMMUNICATIONS LIMITED

SAUNRACHANA STRUCON PVT LTD  
30, ASHOK AGENCY, OPP. HEMANGA FIRE STATION, VADVA CROSS ROAD,  
MANIKAMPUR, AHMEDABAD-380014. Ph: 26522119, 26522125 FAX: 079 26522176.

JHAVERI ASSOCIATES  
2, PALANI SOCIETY, NR. 88/1, VEALPUR, JYRAU PARK, AHMEDABAD-380051  
T: 31-725262 2158, Fax: 31-252 2906, Email: jhaveriassociates@gmail.com

**RAAGIN KARMAN**  
architectural | landscaping | interiors  
GATEWAY TOWER, PLOT NO. JAMBULI LAKE, BORIVALI (W), MUMBAI 400082  
AHMEDABAD-380015  
T: 91-22-28888412 | mail@raagin.com | www.raagin.com

PROJECT CODE: 1311  
DATE: 15/10/2014  
DRAWN BY: KP  
CHECKED: KCP  
APPROVED: KUSHI C. PATEL

EXHIBITION HALL TYPE-5  
HALL NO-12A  
RAAGIN KARMAN  
DRAWING NUMBER: 1311-EH-P15  
REVISION: RO  
SCALE: SCALE

ARCHITECTURAL  
STATUS: FOR DESIGN

1 2 3 4 5 6 7 8 9 10