
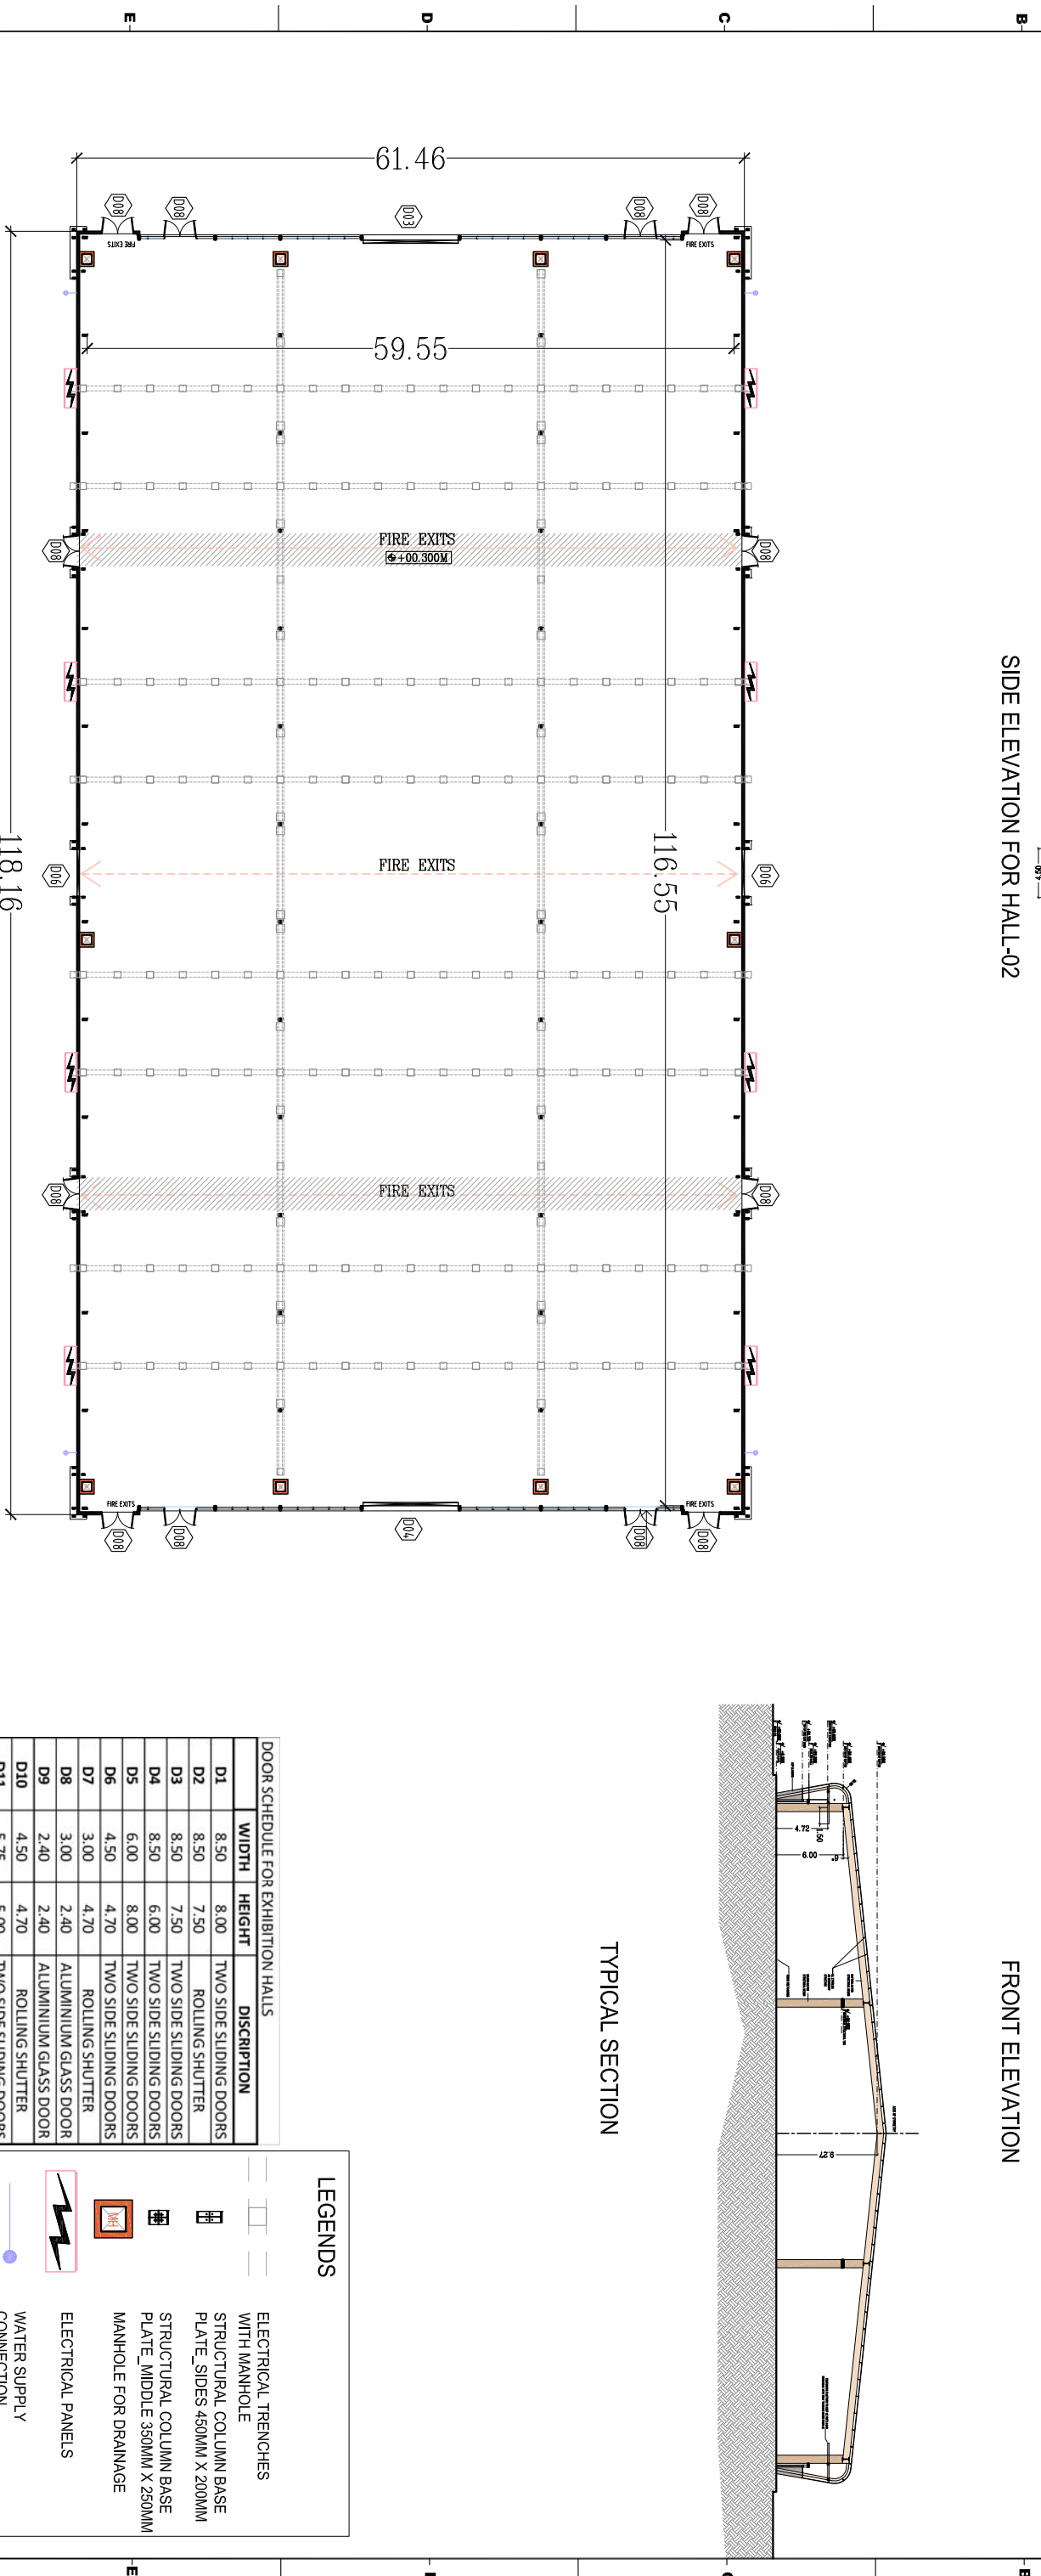


# HALL-02

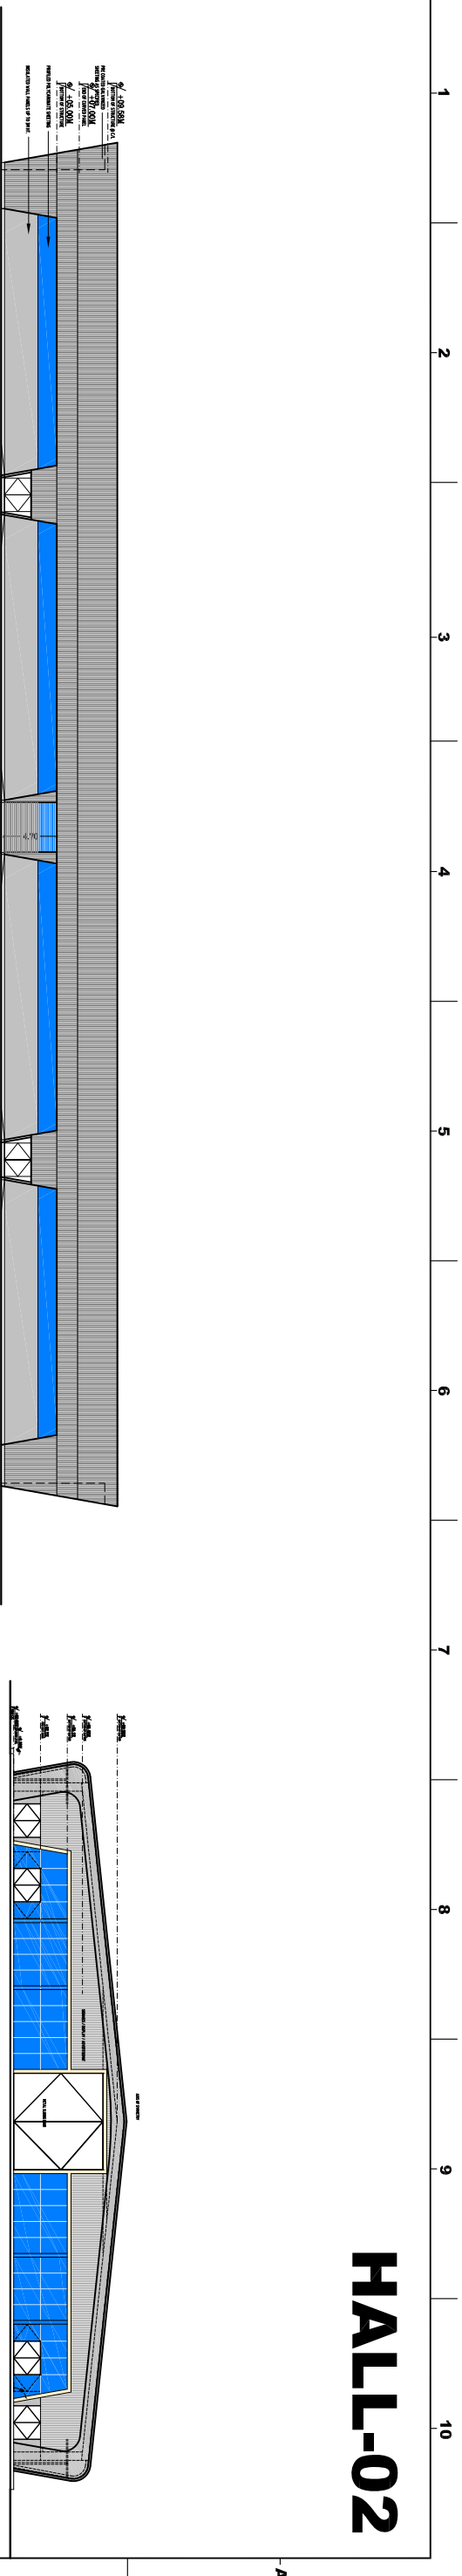

PLAN FOR HALL-02

DOOR SCHEDULE FOR EXHIBITION HALLS			
NO.	WIDTH	HEIGHT	DESCRIPTION
D1	8.50	8.00	TWO SIDE SLIDING DOORS
D2	8.50	7.50	ROLLING SHUTTER
D3	8.50	7.50	TWO SIDE SLIDING DOORS
D4	8.50	6.00	TWO SIDE SLIDING DOORS
D5	6.00	8.00	TWO SIDE SLIDING DOORS
D6	4.50	4.70	TWO SIDE SLIDING DOORS
D7	3.00	4.70	ROLLING SHUTTER
D8	3.00	2.40	ALUMINIUM GLASS DOOR
D9	2.40	2.40	ALUMINIUM GLASS DOOR
D10	4.50	4.70	ROLLING SHUTTER
D11	5.75	5.00	TWO SIDE SLIDING DOORS

**LEGENDS**

- ELECTRICAL TRENCHES WITH MANHOLE
- STRUCTURAL COLUMN BASE PLATE SIDES 450MM X 200MM
- STRUCTURAL COLUMN BASE PLATE MIDDLE 350MM X 250MM
- MANHOLE FOR DRAINAGE
- ELECTRICAL PANELS
- WATER SUPPLY CONNECTION

REVISION	DATE	REVISION DESCRIPTION	DESIGN
1			CHECKED
2			
3			
4			
5			
6			
7			
8			
9			
10			

**NOTES**

**CLIENT**  
K AND D COMMUNICATIONS LIMITED

**CONSULTANTS**  
 SAURACHANA STRUCON PVT LTD  
 310, ASHAPUR AVENUE, OPP. HANUMANI FIRE STATION, VADVA CROSS ROAD, MANINANDPURVA, AHMEDABAD-380014. Ph: 26522119, 26522120, FAX: 26522176.  
 JHAVERI ASSOCIATES  
 2, PAKHJI SOCIETY, NR. 88/1, VEALPUR, JINNA PARK, AHMEDABAD-380051  
 T: 31-725262, 2128, Fax: 31-2622 2906, Email: jhaivedas@jhaiveri.com

**SIGNATURE**  
 RAAGIN KARMAN  
 architecture | landscaping | interiors  
 6/LEVEN-1, PETHI WADI, AMBALI LANE, BORIVALI (W), MUMBAI 400022  
 021/MARJOT TOWER, OPP. SHIVAJI NAGAR ST BUS STN, SATELITE ROAD, AHMEDABAD-380015  
 T: 91-79-25888412 email: info@rk945h.com www.rk945h.com

**PROJECT CODE** 1311  
**DATE** 15/10/2014  
**DRAWN BY** KP  
**CHECKED** KCP  
**APPROVED** KUSHI C. PATEL

**EXHIBITION HALL TYPE- 2**  
**HALL NO-02**  
**RAAGIN KARMAN**

**DRAWING NUMBER:** 1311-EH-P09  
**REVISION:** RO  
**SCALE:** SCALE

**ARCHITECTURAL STATUS: APPROVAL**