


HALL-03

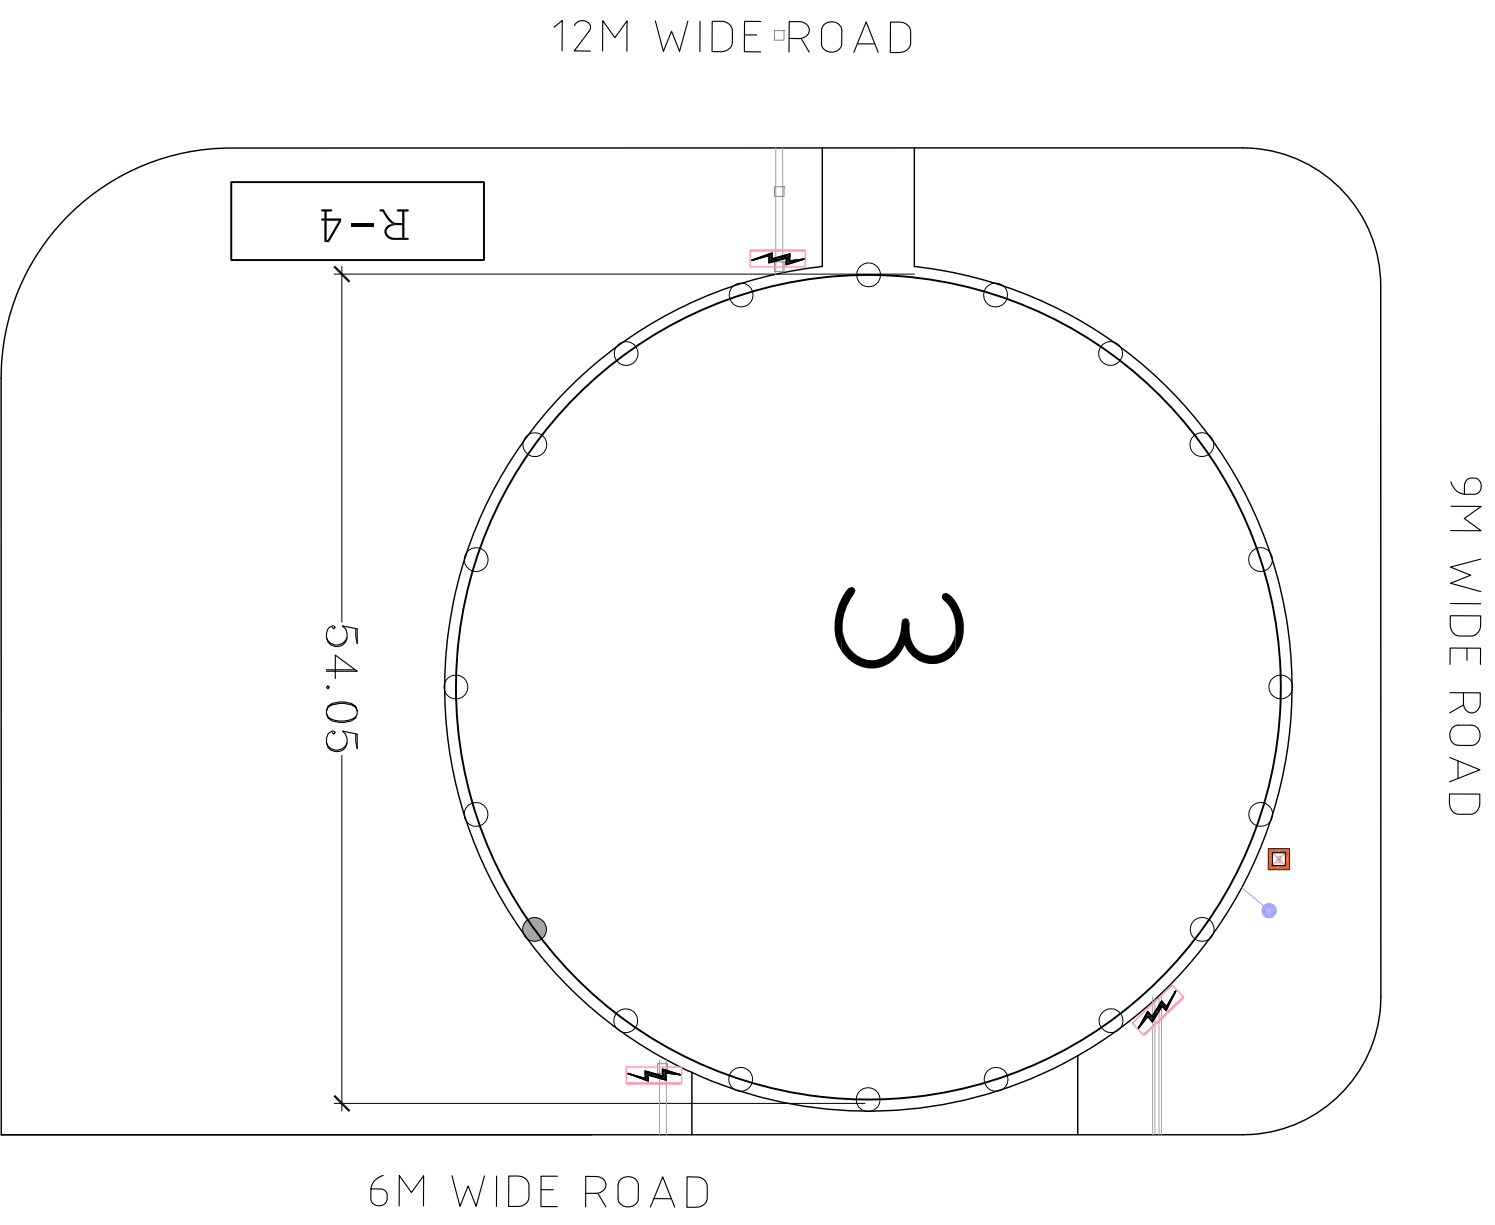

PLAN FOR HALL-03

LEGENDS	
	ELECTRICAL TRENCHES WITH MANHOLE
	MANHOLE FOR DRAINAGE
	ELECTRICAL PANELS
	WATER SUPPLY CONNECTION

REVISION	DATE	REVISION DESCRIPTION	DESIGN
1			CHECKED
2			
3			
4			
5			
6			
7			
8			
9			
10			

NOTES	CLIENT	CONSULTANTS
	K AND D COMMUNICATIONS LIMITED	SAUNRACHANA STRUCON PVT LTD 330, ASHAPUR AVENUE, OPP. HEMANGA FIRE STATION, VADVA CROSS ROAD, MANINANDPURVA, AHMEDABAD-380014. Ph: 26592119, 26592120 FAX: 26592119.
		JHAVERI ASSOCIATES 2, PAKHJI SOCIETY, NR. 88/1, VEALPUR, JARVA PARK, AHMEDABAD-380051 T: 79-729682 2838, Fax: 79-2682 2906, Email: jhaivedas@jhaveri.com

REVIEWED	SIGNATURE	DATE
RAAGIN KARMAN architectural landscaping interiors		

PROJECT CODE	DATE	PROJECT NAME
1311	15/10/2014	EXHIBITION HALL _EXISTING

DESIGNED BY	CHECKED	APPROVED
KP	KCP	KUSHI C. PATEL

PROJECT NAME	PROJECT CODE	SCALE
EXHIBITION HALL _EXISTING	1311	SCALE

PROJECT NAME	PROJECT CODE	SCALE
EXHIBITION CENTRE @ GANDHINAGAR, GUJARAT	1311-EH-P009	SCALE

ARCHITECTURAL	STATUS
FOR DESIGN	