



HALL-05

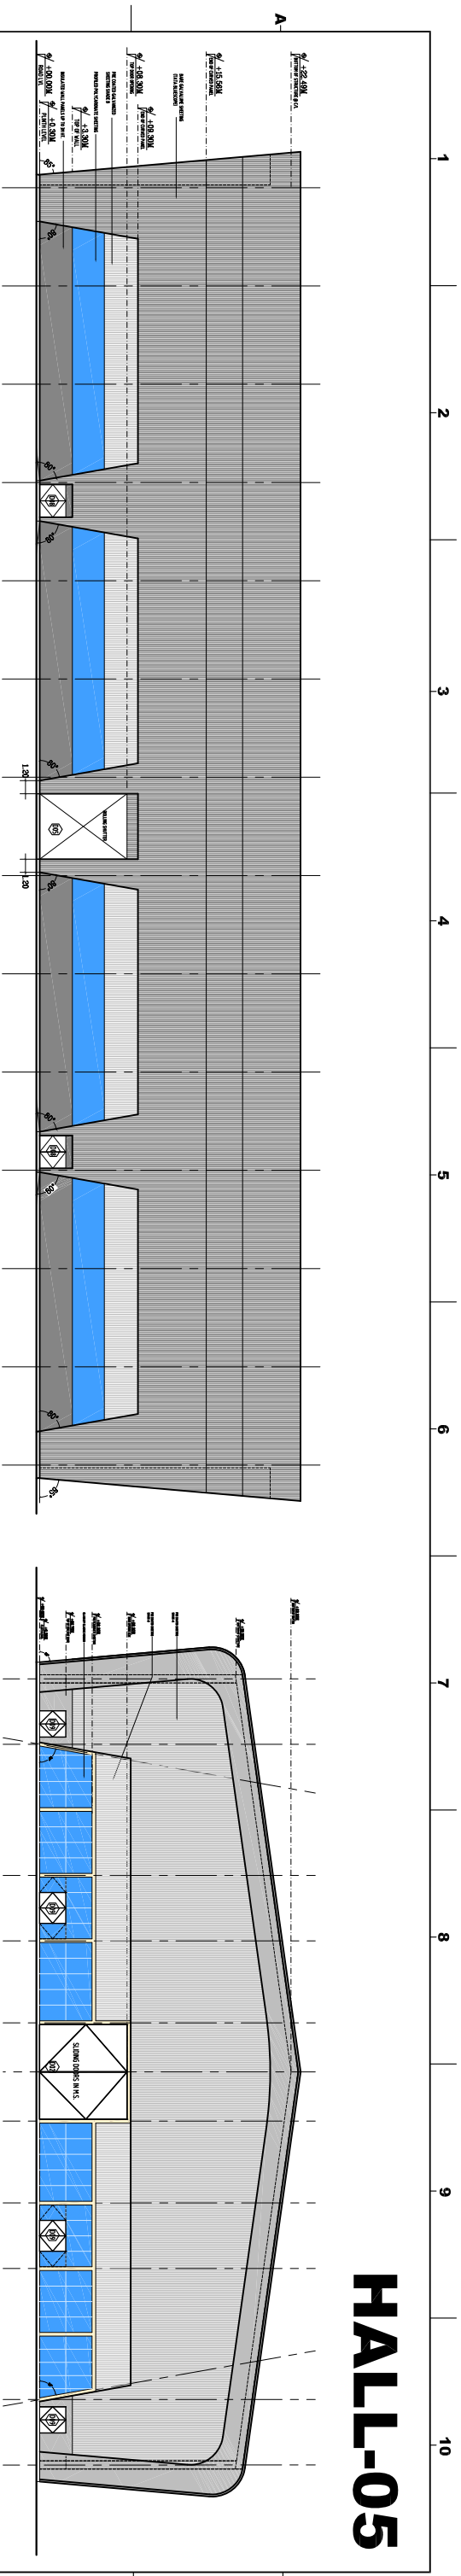


SIDE ELEVATION FOR HALL-05

FRONT ELEVATION

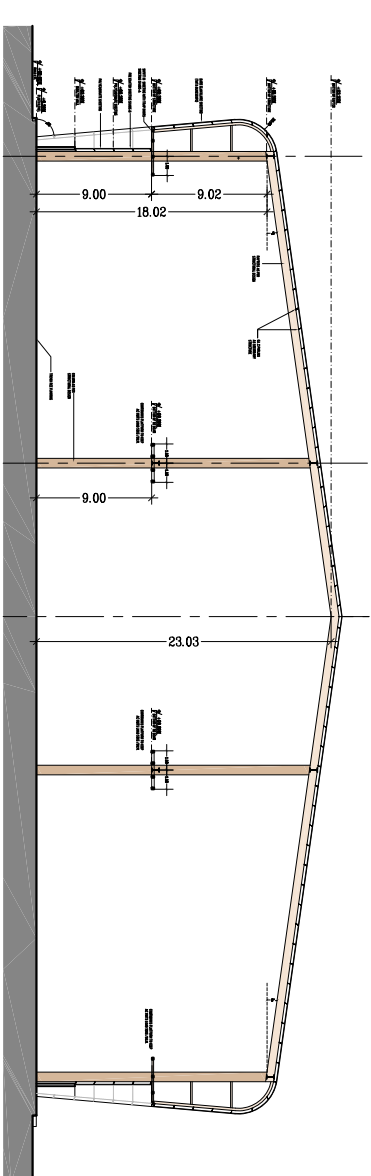

TYPICAL SECTION

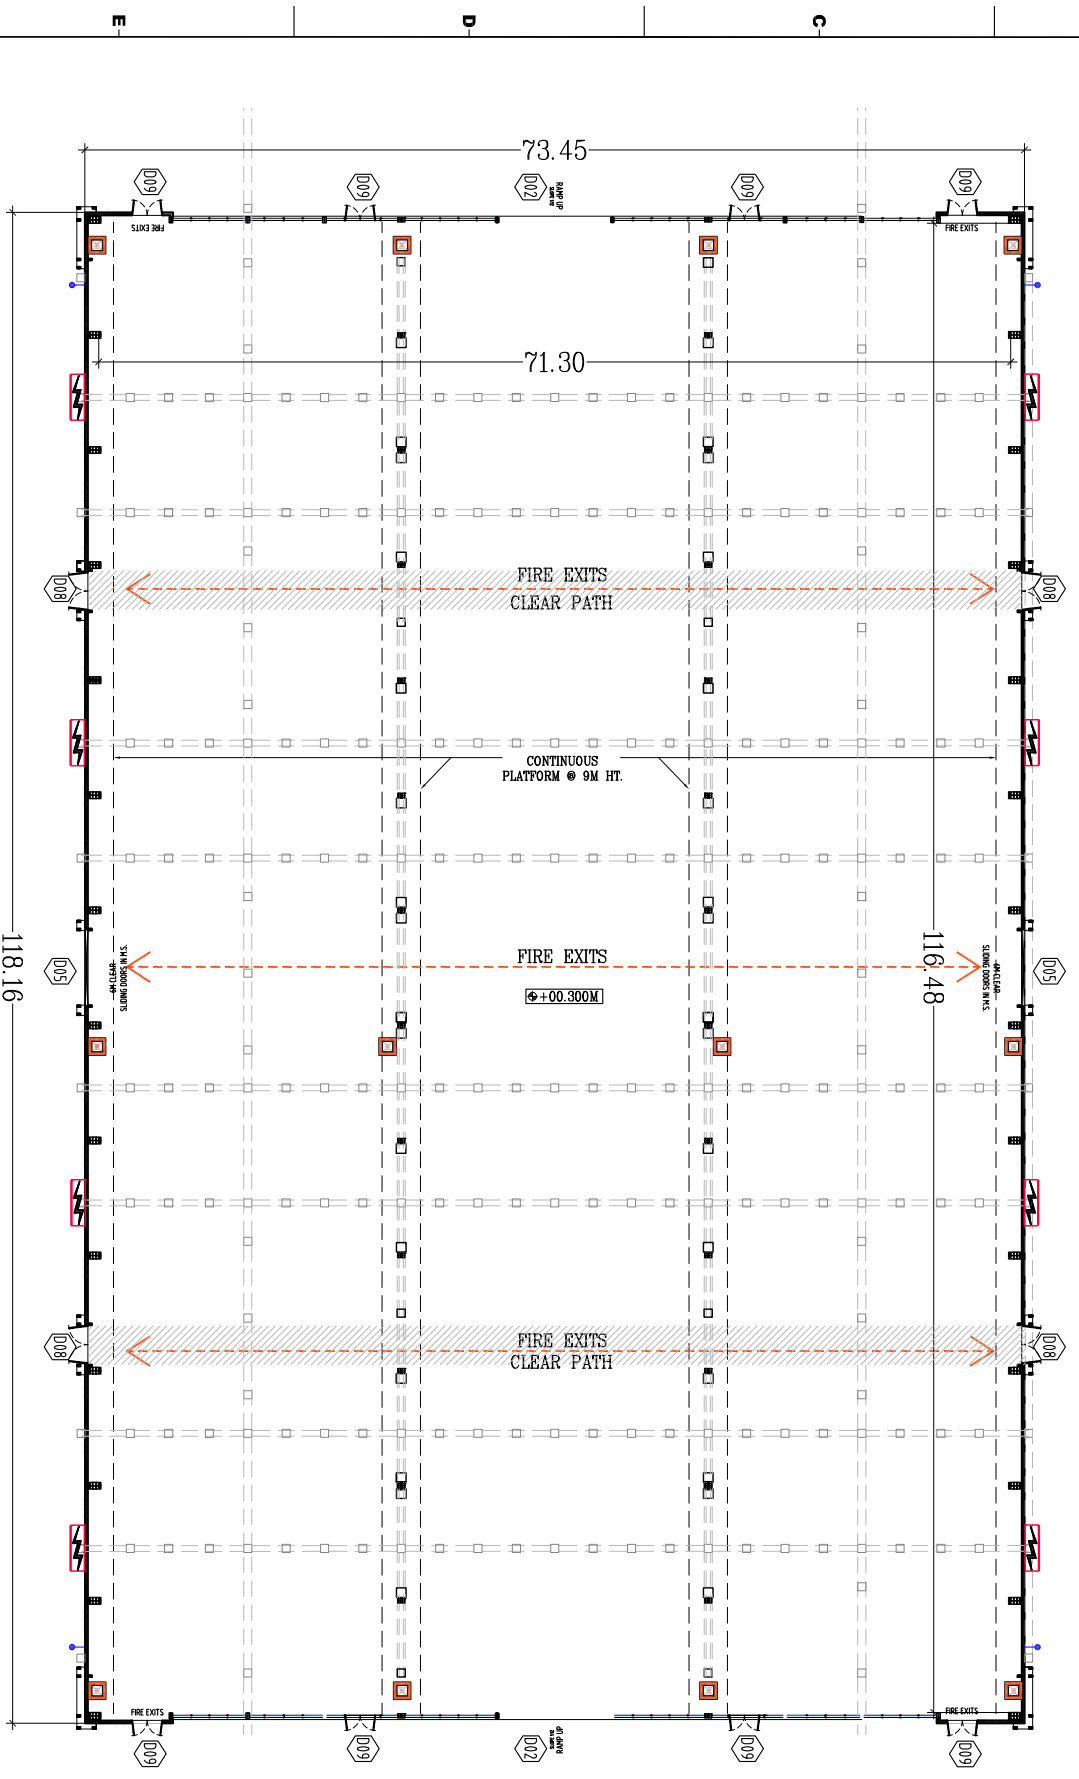

PLAN FOR HALL-05

HALL NO.	L	W	DIA	H	AREA (SQ.M.)
5	118.17	73.45	18.00		8679.59

DOOR SCHEDULE FOR EXHIBITION HALLS	WIDTH	HEIGHT	DISCRPTION
D1	8.50	8.00	TWO SIDE SLIDING DOORS
D2	8.50	7.50	ROLLING SHUTTER
D3	8.50	7.50	TWO SIDE SLIDING DOORS
D4	8.50	6.00	TWO SIDE SLIDING DOORS
D5	6.00	8.00	TWO SIDE SLIDING DOORS
D6	4.50	4.70	TWO SIDE SLIDING DOORS
D7	3.00	2.40	ROLLING SHUTTER
D8	3.00	2.40	ALUMINIUM GLASS DOOR
D9	2.40	2.40	ALUMINIUM GLASS DOOR
D10	4.50	4.70	ROLLING SHUTTER
D11	5.75	5.00	TWO SIDE SLIDING DOORS

LEGENDS	
	ELECTRICAL TRENCHES WITH MANHOLE
	STRUCTURAL COLUMN BASE PLATE 1000MM X 520MM
	MANHOLE FOR DRAINAGE
	ELECTRICAL PANELS
	WATER SUPPLY CONNECTION

REVISION	DATE	REVISION DESCRIPTION	DESIGN
			CHECKED

NOTES	CLIENT	CONSULTANTS	SIGNATURE
	K AND D COMMUNICATIONS LIMITED	SAUNRACHANA STRUCON PVT LTD 310, ASHAPUR AVENUE, OPP. HEMANGIRI FIRE STATION, VADVA CROSS ROAD, MANINAGER, AHMEDABAD-380014. Ph: 26521119, 26521120 FAX: 079 26521176.	RAAGIN KARMAN architectural landscaping interiors G-11, PETHI WADI, JAMBULI LAKE, BORIVALI (W), MUMBAI 400022 AMBEDKAR ROAD, OPP. SHIVAJI UNIVERSITY BUS STN, SATELITE ROAD, AHMEDABAD-380015 T: +91-22-23888412 email: info@rk4d.in www.rk4d.in

REVIEWED	DATE	SIGNING AUTHORITY

PROJECT CODE	DATE	PROJECT NAME
1311	15/10/2014	EXHIBITION HALL TYPE-6

PROJECT NAME	DESIGNED BY	CHECKED	APPROVED
EXHIBITION CENTRE @ GANDHINAGAR, GUJARAT	KP	KCP	KUSHI C. PATEL

EXHIBITION HALL TYPE-6	HALL NO-05	DESIGNED BY	CHECKED	APPROVED
		RAAGIN KARMAN	KCP	KUSHI C. PATEL

ARCHITECTURAL	STATUS
	FOR DESIGN