



# HALL-12

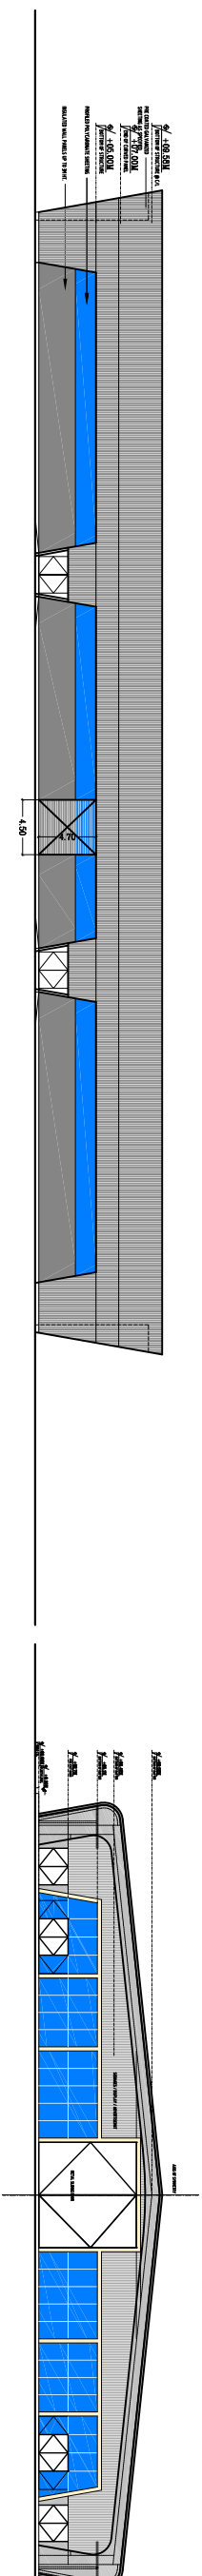


SIDE ELEVATION FOR HALL-12

FRONT ELEVATION

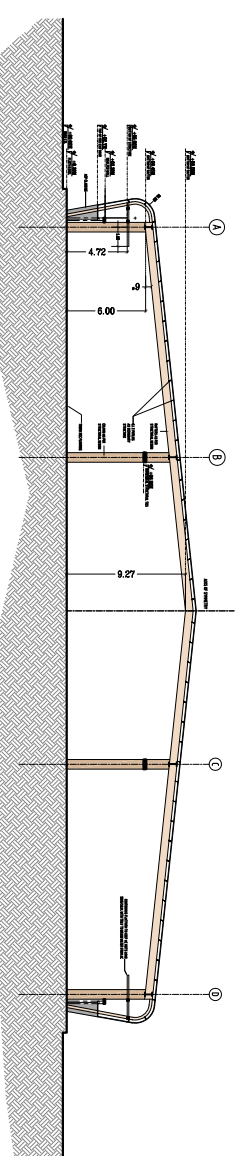

TYPICAL SECTION

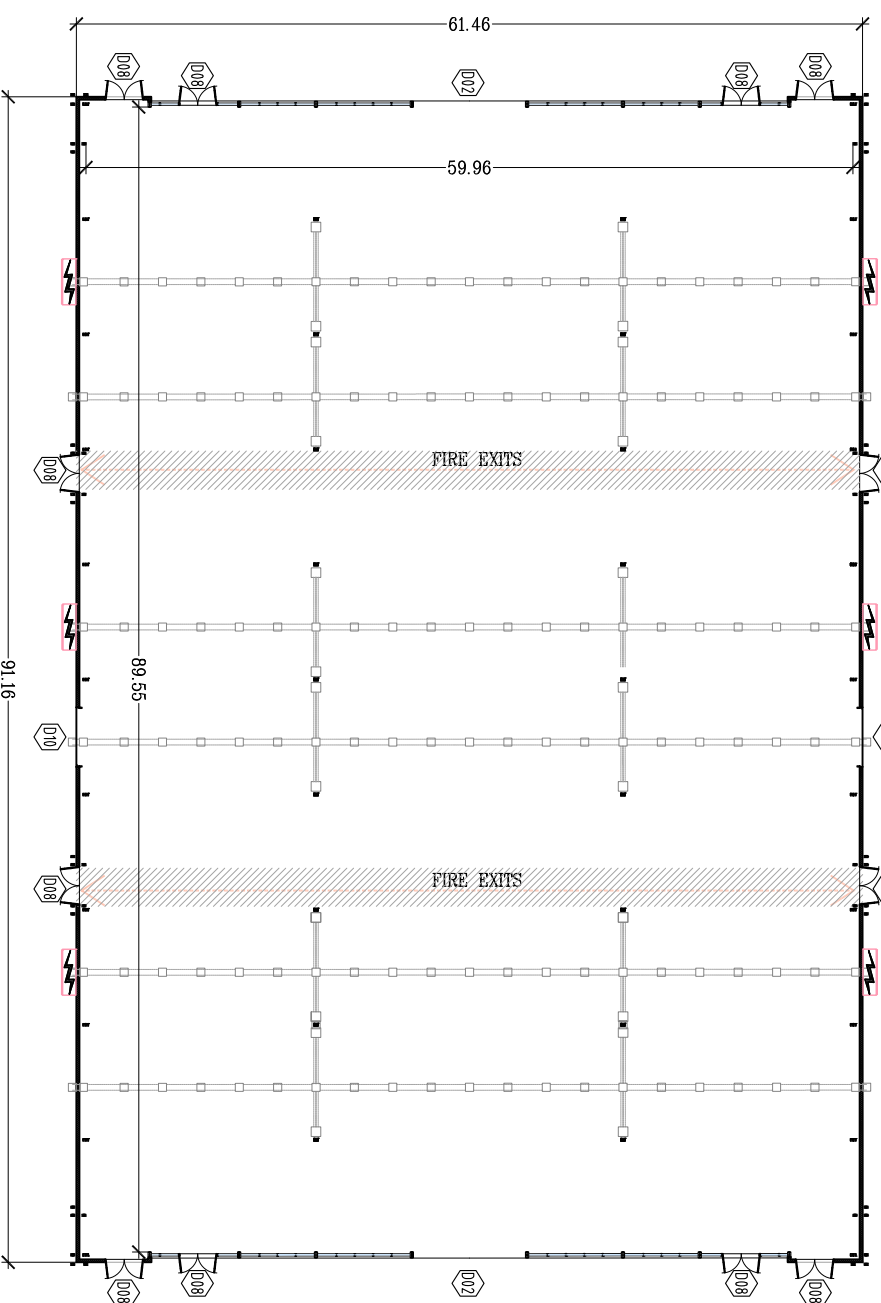

PLAN FOR HALL-12

DOOR SCHEDULE FOR EXHIBITION HALLS			
	WIDTH	HEIGHT	DISCRPTION
D1	8.50	8.00	TWO SIDE SLIDING DOORS
D2	8.50	7.50	ROLLING SHUTTER
D3	8.50	7.50	TWO SIDE SLIDING DOORS
D4	8.50	6.00	TWO SIDE SLIDING DOORS
D5	6.00	8.00	TWO SIDE SLIDING DOORS
D6	4.50	4.70	TWO SIDE SLIDING DOORS
D7	3.00	4.70	ROLLING SHUTTER
D8	3.00	2.40	ALUMINIUM GLASS DOOR
D9	2.40	2.40	ALUMINIUM GLASS DOOR
D10	4.50	4.70	ROLLING SHUTTER
D11	5.75	5.00	TWO SIDE SLIDING DOORS

LEGENDS	
	ELECTRICAL TRENCHES WITH MANHOLE
	STRUCTURAL COLUMN BASE PLATE_SIDES 450MM X 200MM
	STRUCTURAL COLUMN BASE PLATE_MIDDLE 350MM X 250MM
	ELECTRICAL PANELS
	WATER SUPPLY CONNECTION

REVISION	DATE	REVISION DESCRIPTION	DESIGN	NOTES	CLIENT	CONSULTANTS	SIGNATURE	PROJECT CODE	EXHIBITION HALL TYPE- 1
			CHECKED		<b>K AND D COMMUNICATIONS LIMITED</b>	<b>SAUNRACHANA STRUCON PVT LTD</b> 330, ASHAPUR AVENUE, OPP. HANMANGA FIRE STATION, VADVA CROSS ROAD, MANINCHANDRA, AHMEDABAD-380014. Ph: 26522119, 26522112 FAX:079-26522119.	 
						<b>JHAVERI ASSOCIATES</b> 2, PALAKH SOCIETY, NR. 88/1, VEALPUR, JARVA PARK, AHMEDABAD-380051 T:-91-79-26622038, Fax:-91-79-26220906, Email:jhaiveriassociates@rediffmail.com	 <b>KUSHI C. PATEL</b> ARCHITECTURE	1311	HALL NO-12
									EXHIBITION HALL TYPE- 1
									HALL NO-12
									RAAGIN KARMAN
									1311-EH-P14
									SCALE



ARCHITECTURAL FOR DESIGN